



SCALE:
NTS

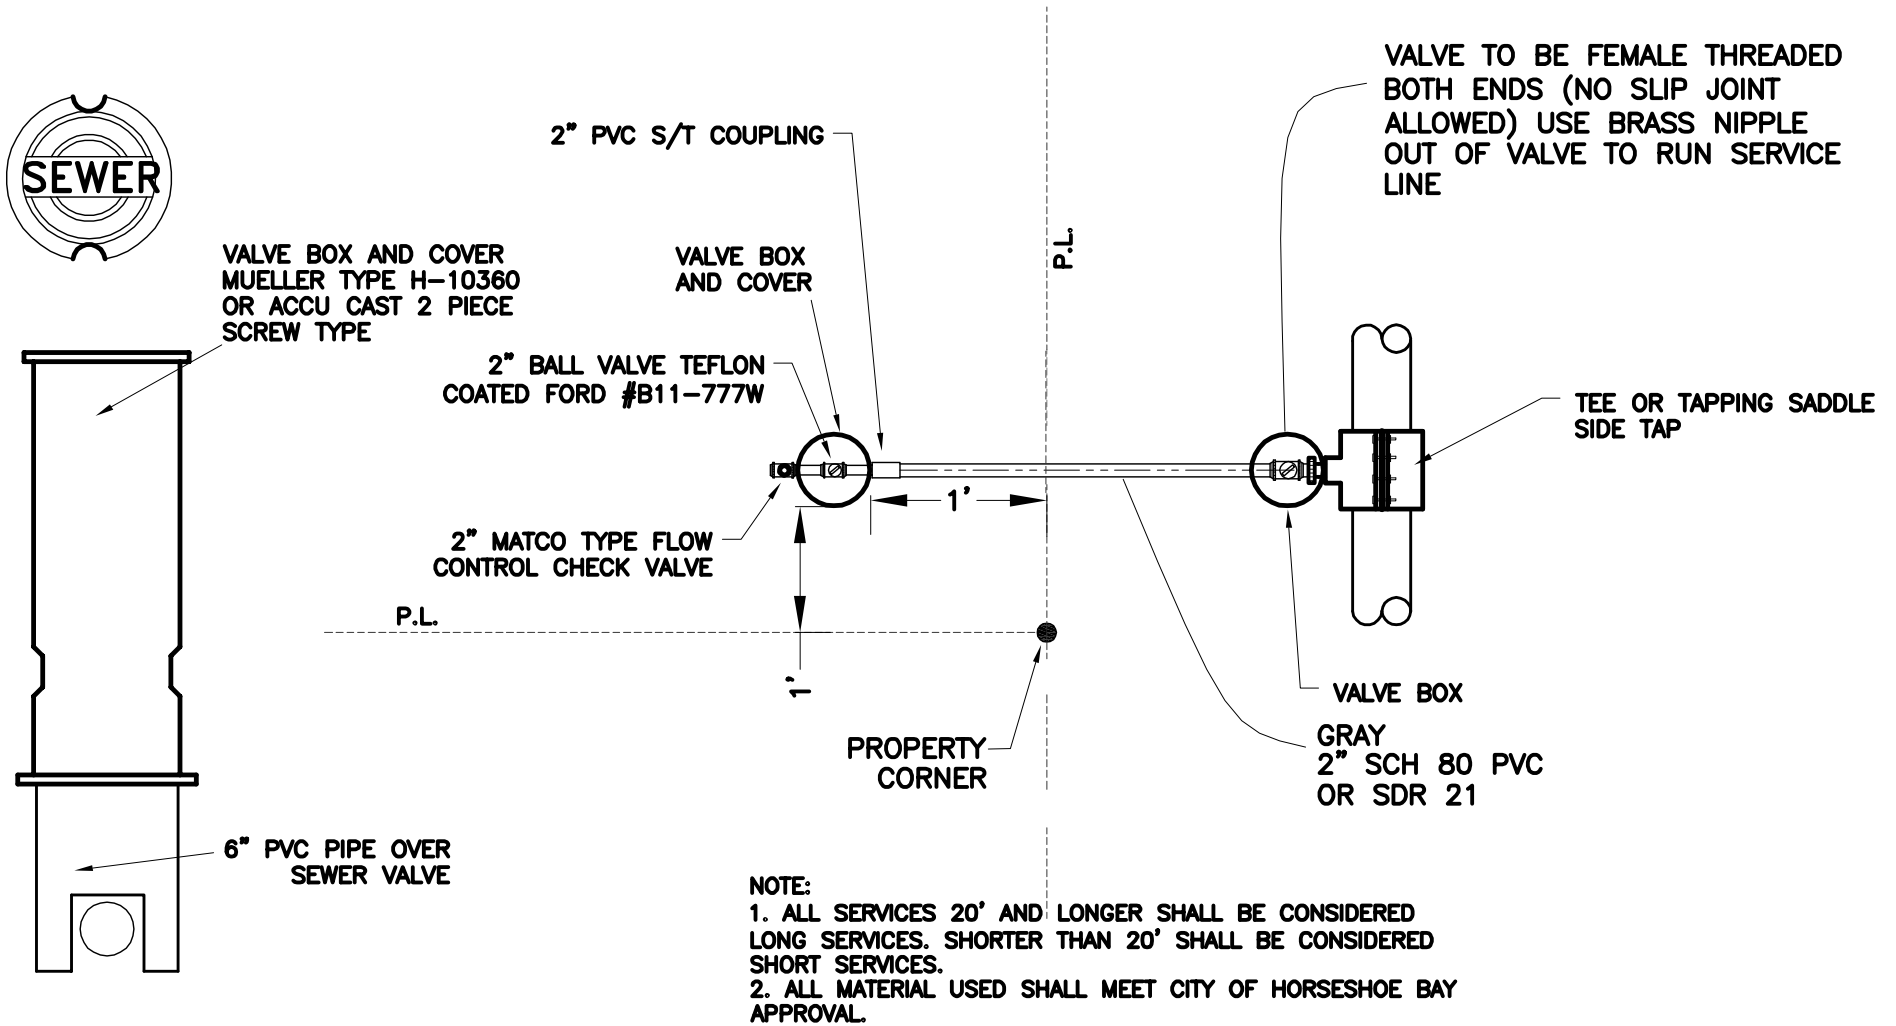

City of
Horseshoe Bay

**TYP. 2" SINGLE SEWER
SERVICE CONN.**

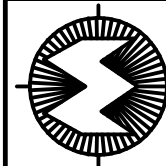

*Willis Environmental
Engineering, Inc.*

CONSULTING ENGINEERS

310 MAIN STREET, MARBLE FALLS, TEXAS 78654

• (830) 693-3566 • FAX (830) 693-5362 • e-mail: tplumlee@willis-engineering.com